


UK Züge: +20,50m
 außerdem:
 10 PKT ZÜGE
 BÜHNE

- gesperrt
- PM 63
- Bel.
- Bel.
- PM 58
- PM 57
- PM 56
- PM 55
- PM 54
- PM 53
- PM 52
- PM 51
- PM 50
- PM 49
- PM 48
- PM 47
- PM 46
- PM 45
- Bel.
- Bel.
- PM 41
- PM 40
- PM 39
- PM 38
- PM 37
- PM 36
- PM 35
- PM 34
- PM 33
- PM 32
- PM 31
- PM 30
- PM 29
- PM 28
- Bel.
- Bel.
- PM 24
- PM 23
- PM 22
- PM 21
- PM 20
- PM 19
- PM 18
- PM 17
- PM 16
- PM 15
- PM 14
- PM 13
- PM 12
- Bel.
- Bel.
- PM 8
- PM 7
- PM 6
- PM 5
- PM 4
- PM 3
- Bel.
- Bel.

- NGZ 2
 - NGZ 1
 - VBZ 5
 - VBZ 4
 - VBZ 3
 - VBZ 2
 - VBZ 1
- außerdem:
 1 PUNKTZUG VORBÜHNE
 BELASTUNG MAX. 250 KG

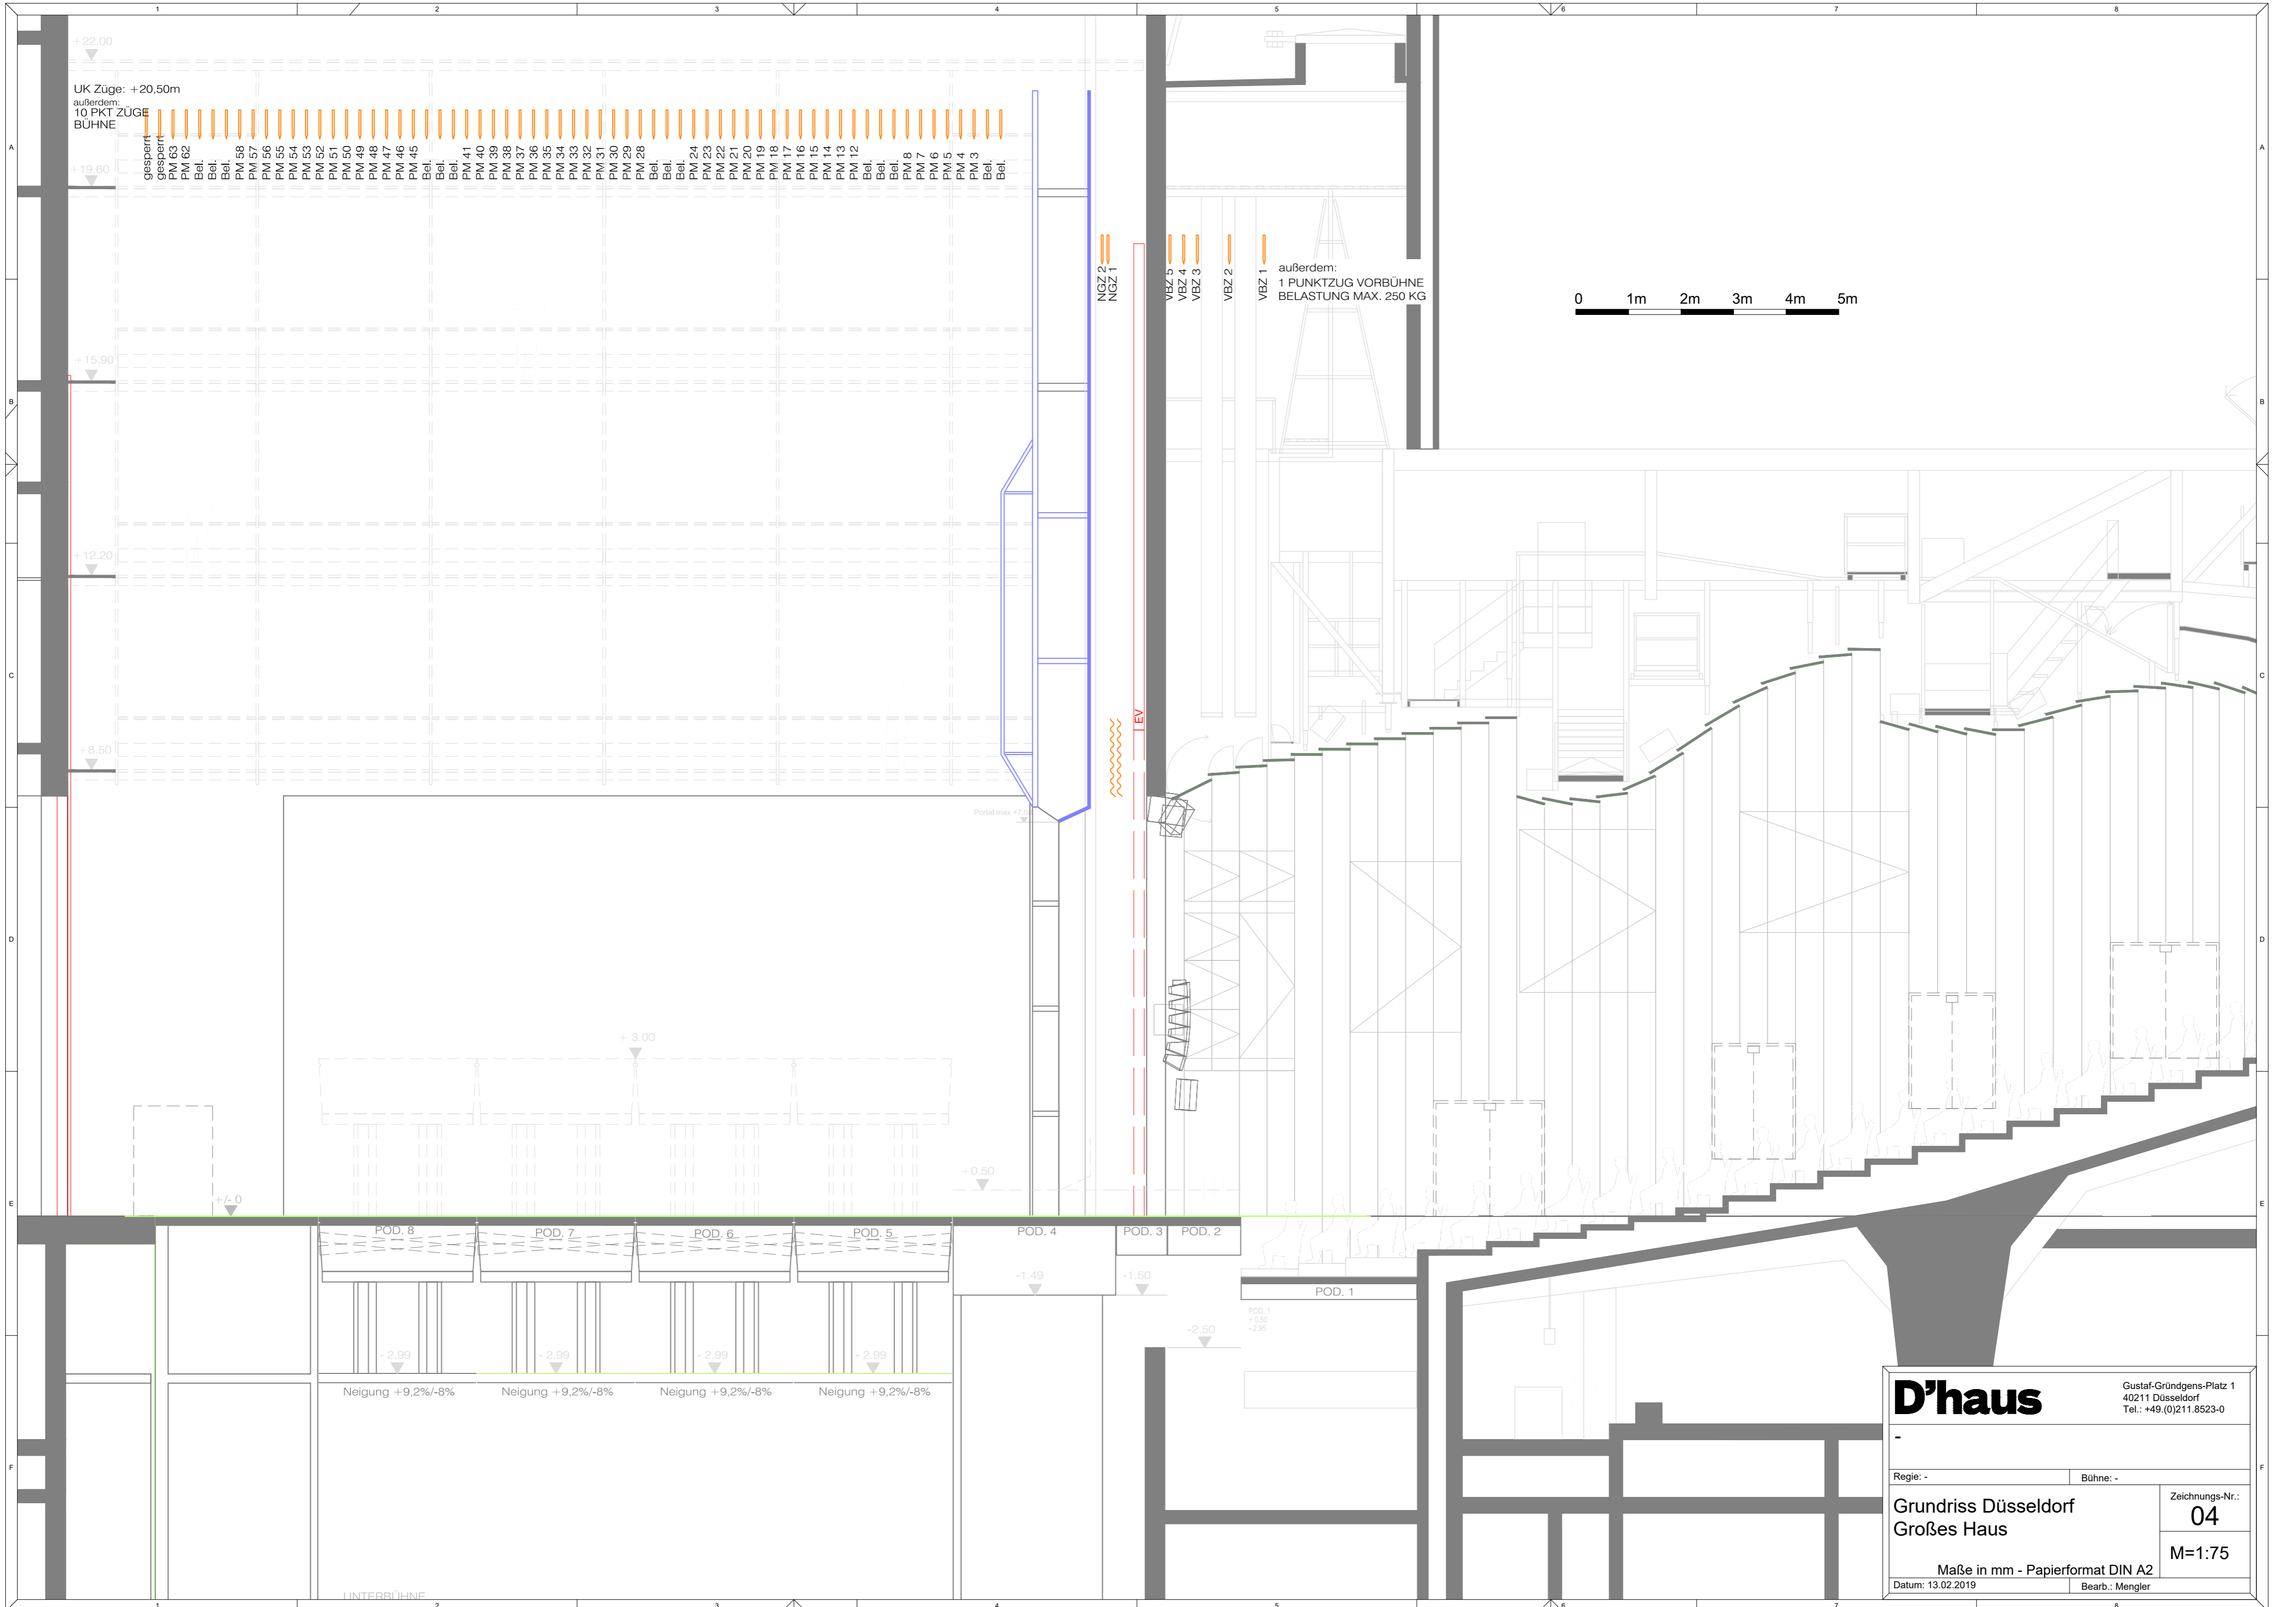

POD. 8
 Neigung +9,2%/-8%
 -2.99

POD. 7
 Neigung +9,2%/-8%
 -2.99

POD. 6
 Neigung +9,2%/-8%
 -2.99

POD. 5
 Neigung +9,2%/-8%
 -2.99

POD. 4
 -1.49

POD. 3
 -1.50

POD. 2
 -2.50

POD. 1
 +1.50
 +2.95

D'haus		Gustaf-Gründgens-Platz 1 40211 Düsseldorf Tel.: +49.(0)211.8523-0
Regie: -	Bühne: -	Zeichnungs-Nr.: 04
Grundriss Düsseldorf Großes Haus		M=1:75
Datum: 13.02.2019		Bearb.: Mengler

UNTERBÜHNE